




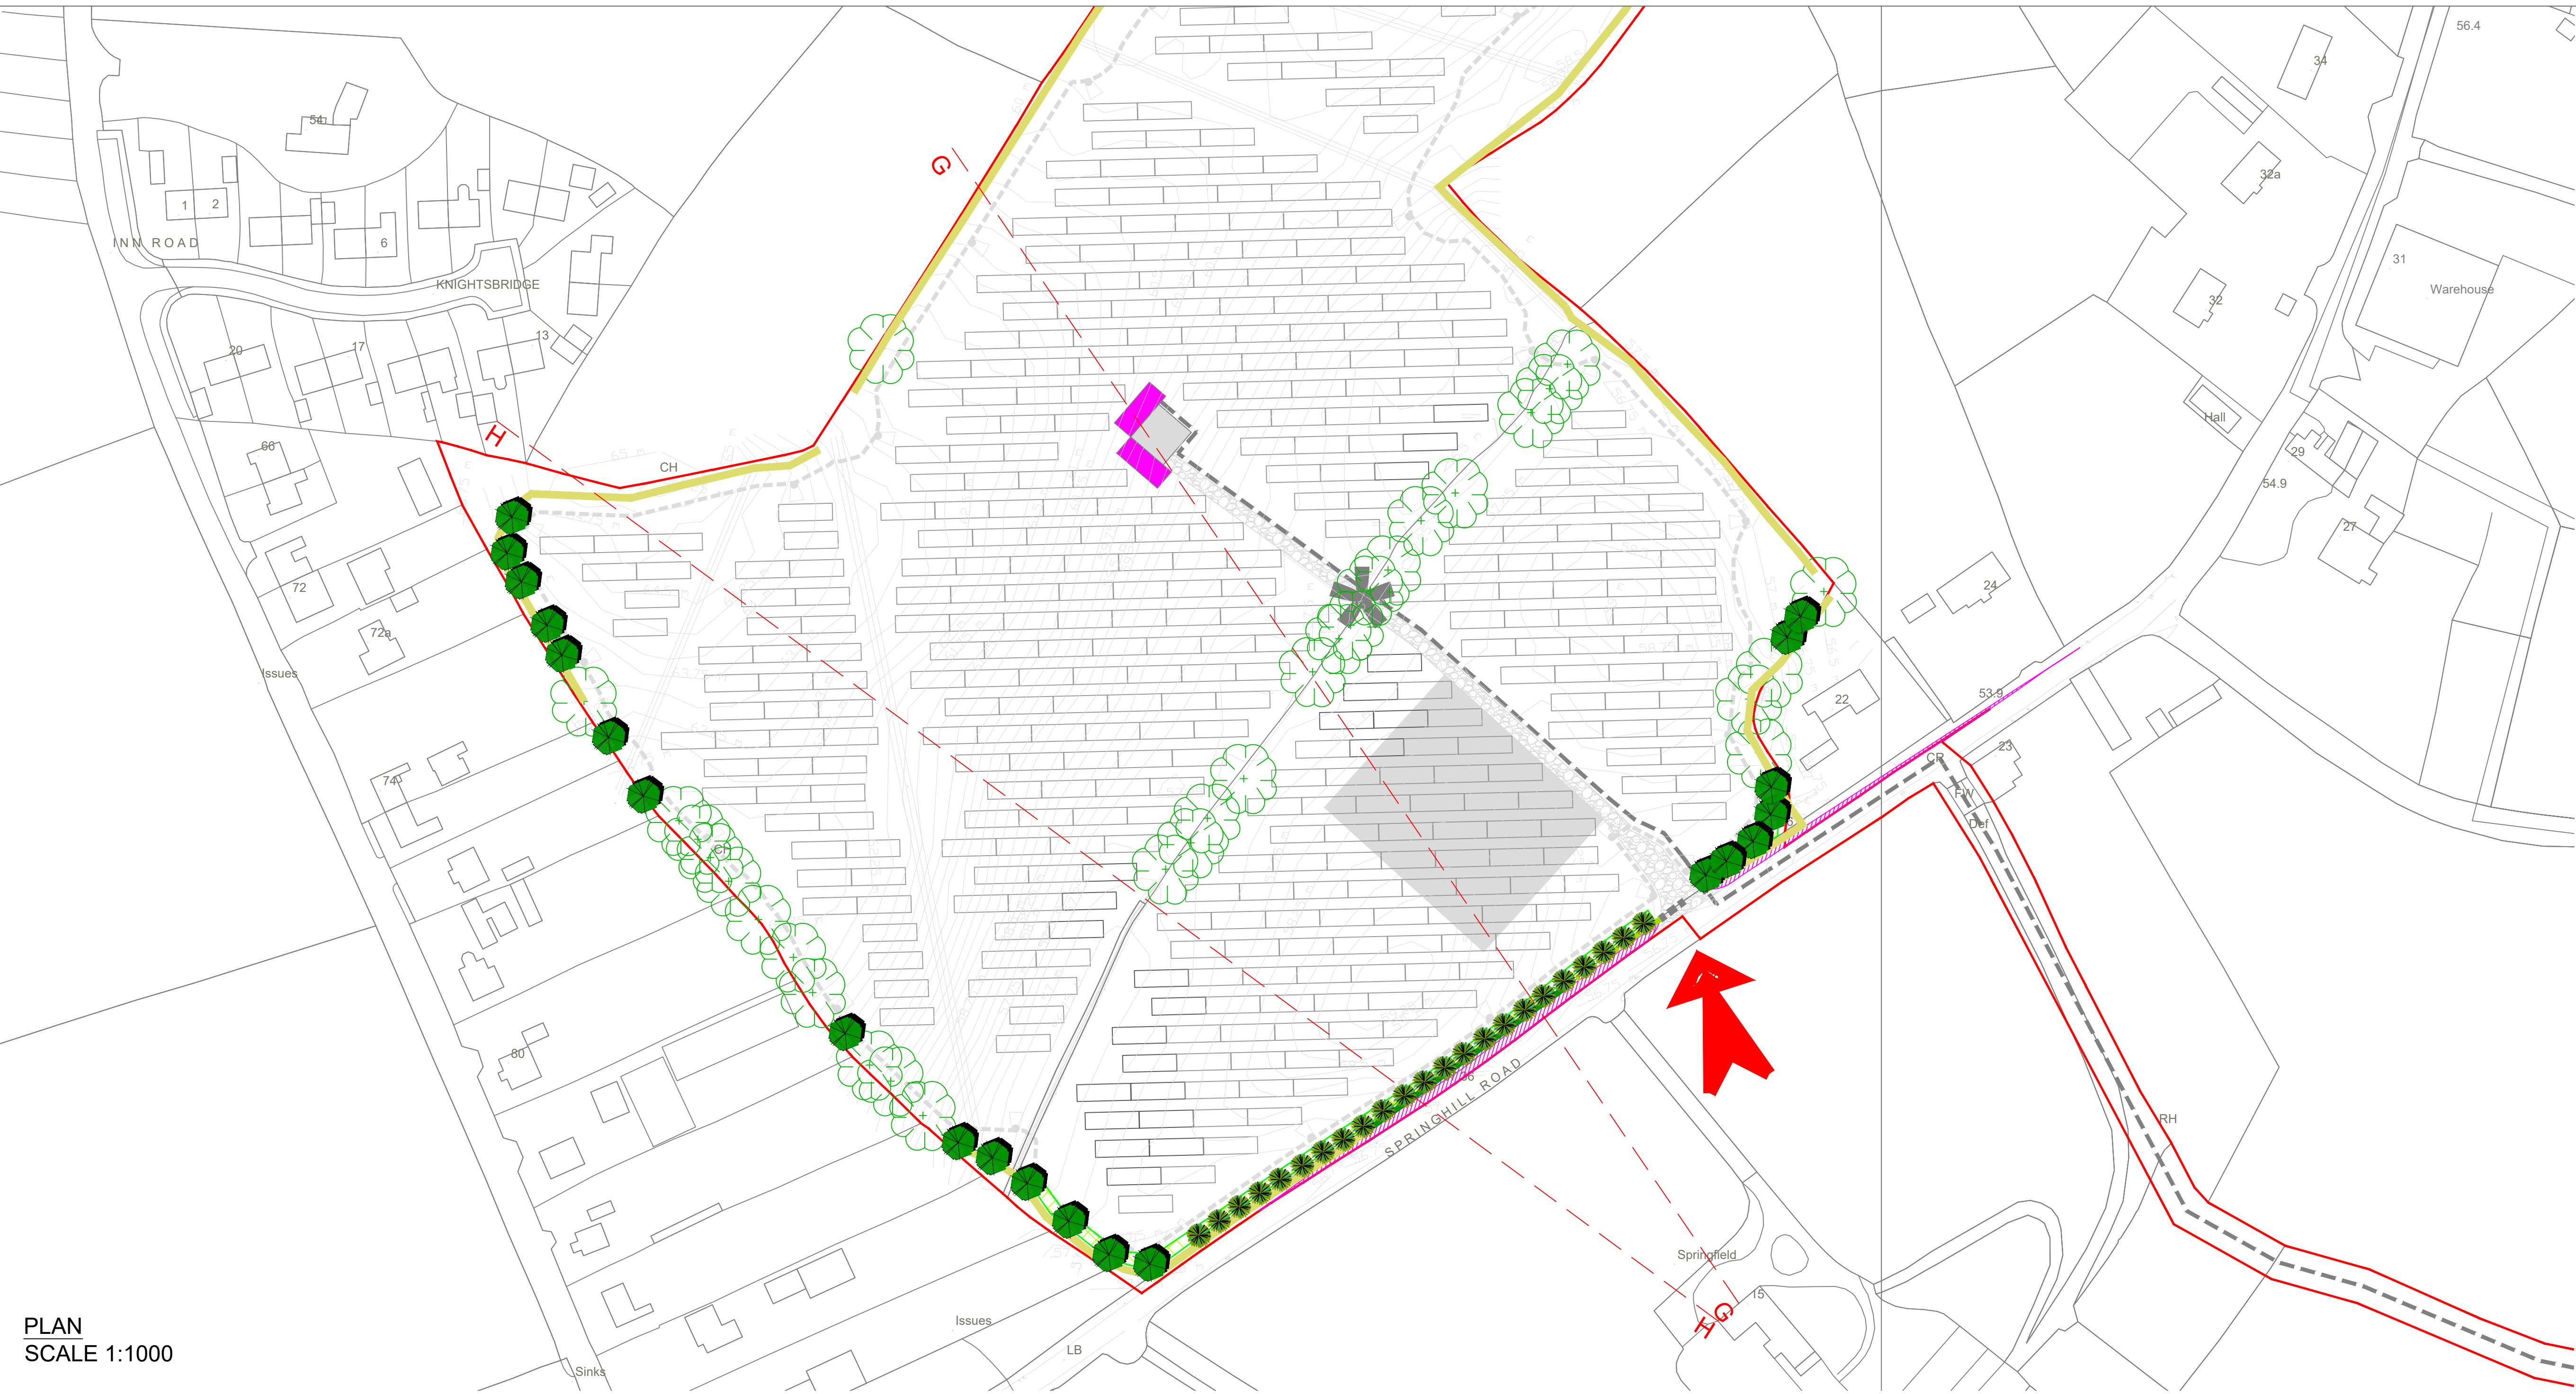

PLAN
SCALE 1:1000

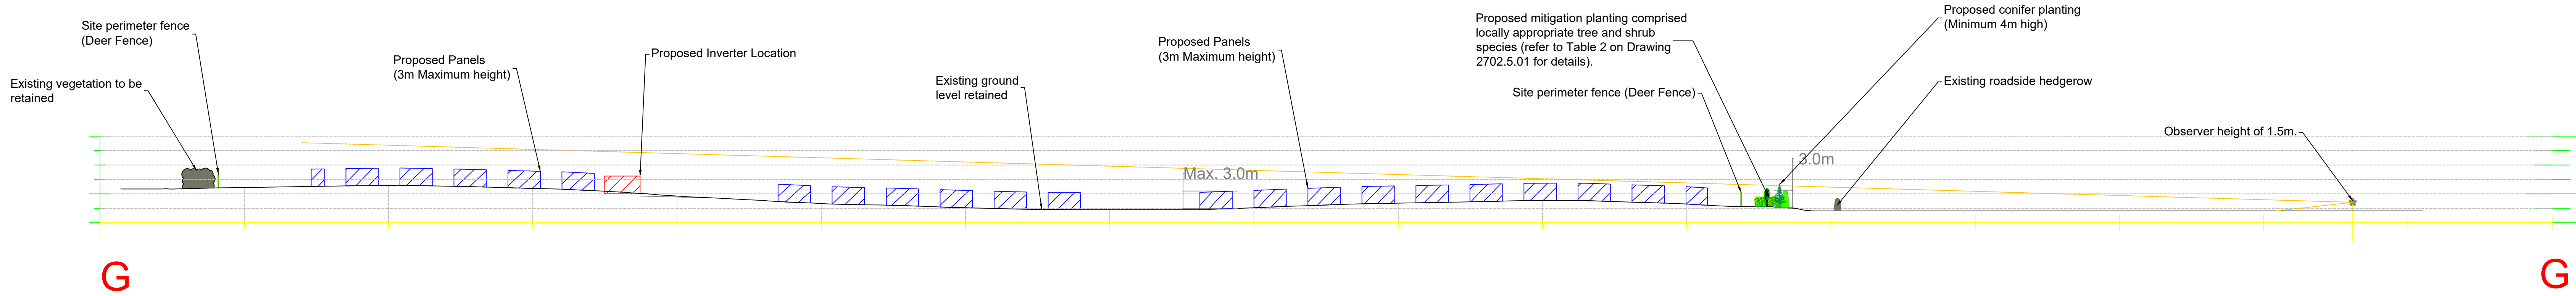

SECTION G
Scale 1:500

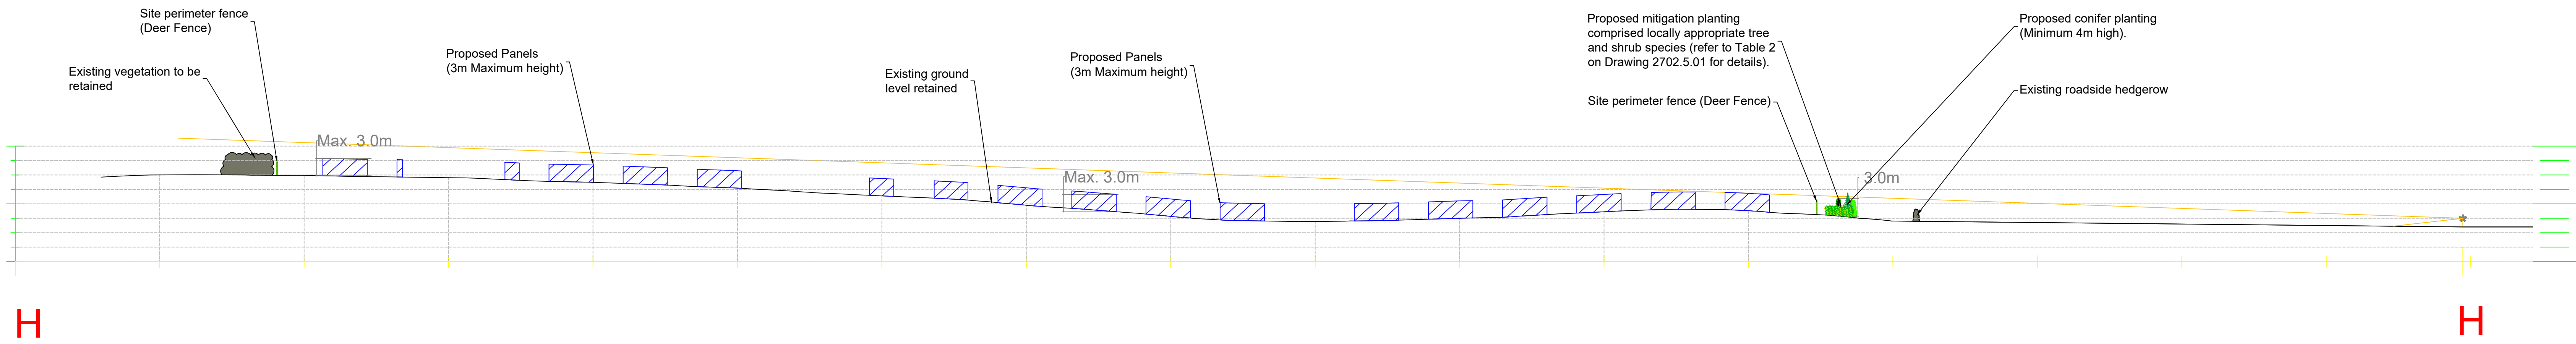

SECTION H
Scale 1:500

- NOTES**
1. Verifying Dimensions.
The contractor shall verify dimensions against such other drawings or site conditions as pertain to this part of the work.
 2. Existing Services.
Any information concerning the location of existing services indicated on this drawing is intended for general guidance only. It shall be the responsibility of the contractor to determine and verify the exact horizontal and vertical alignment of all cables, pipes, etc. (both underground and overhead) before work commences.

I	Sections updated	SA	Jun '25
H	Sections updated	SA	Jun '25
rev	amendments	check	date

rps Rural Planning & Survey	Elmwood House 74 Boucher Road Belfast BT12 6SC	T +44 (0) 28 96 867014 F +44 (0) 28 96 865286 W www.rpsgroup.com/ireland E ireland@rpsgroup.com
Client	RES Rural Energy Services	
Project	Proposed Solar Farm Magheralin	
Title	Proposed Sections (Section G & Section H)	
Project Number	NI2702	Drawing Scale As Shown
Sheet Size	A0	
Drawing Number	2702.5.10	
Drawn By SA	Status Information	Revision I
Checked By PMcK	Approved By RH	Date 10/11/2024